


SUPERFICIE UNITA' 1  
PIANO SEMINTERRATO = 64 mq.

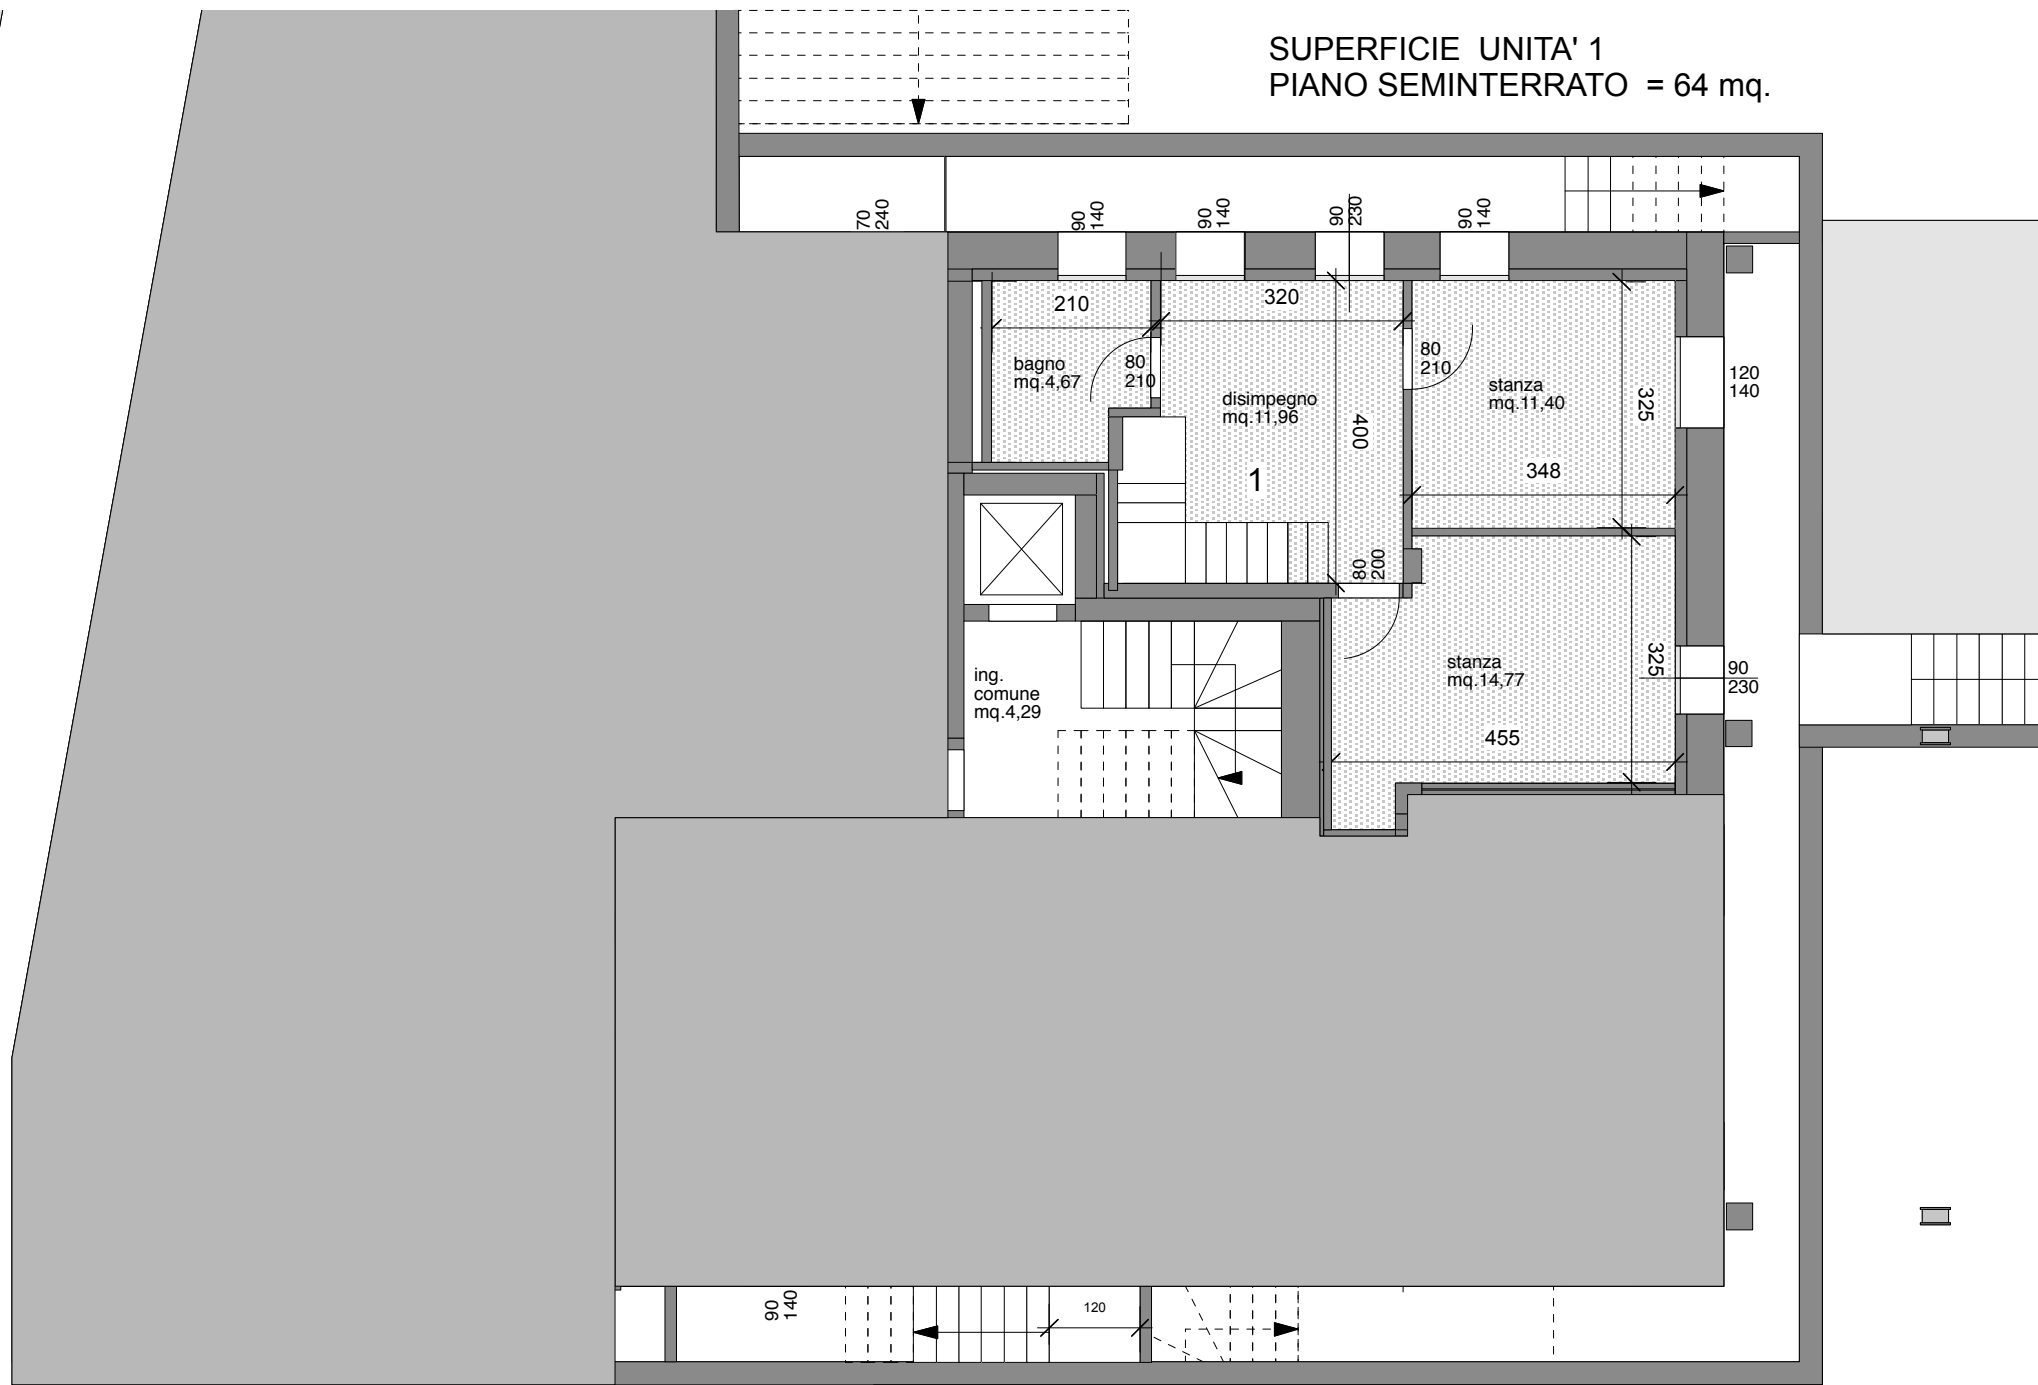

25.10.23

PIANTA PIANO SEMINTERRATO  
scala 1/100